


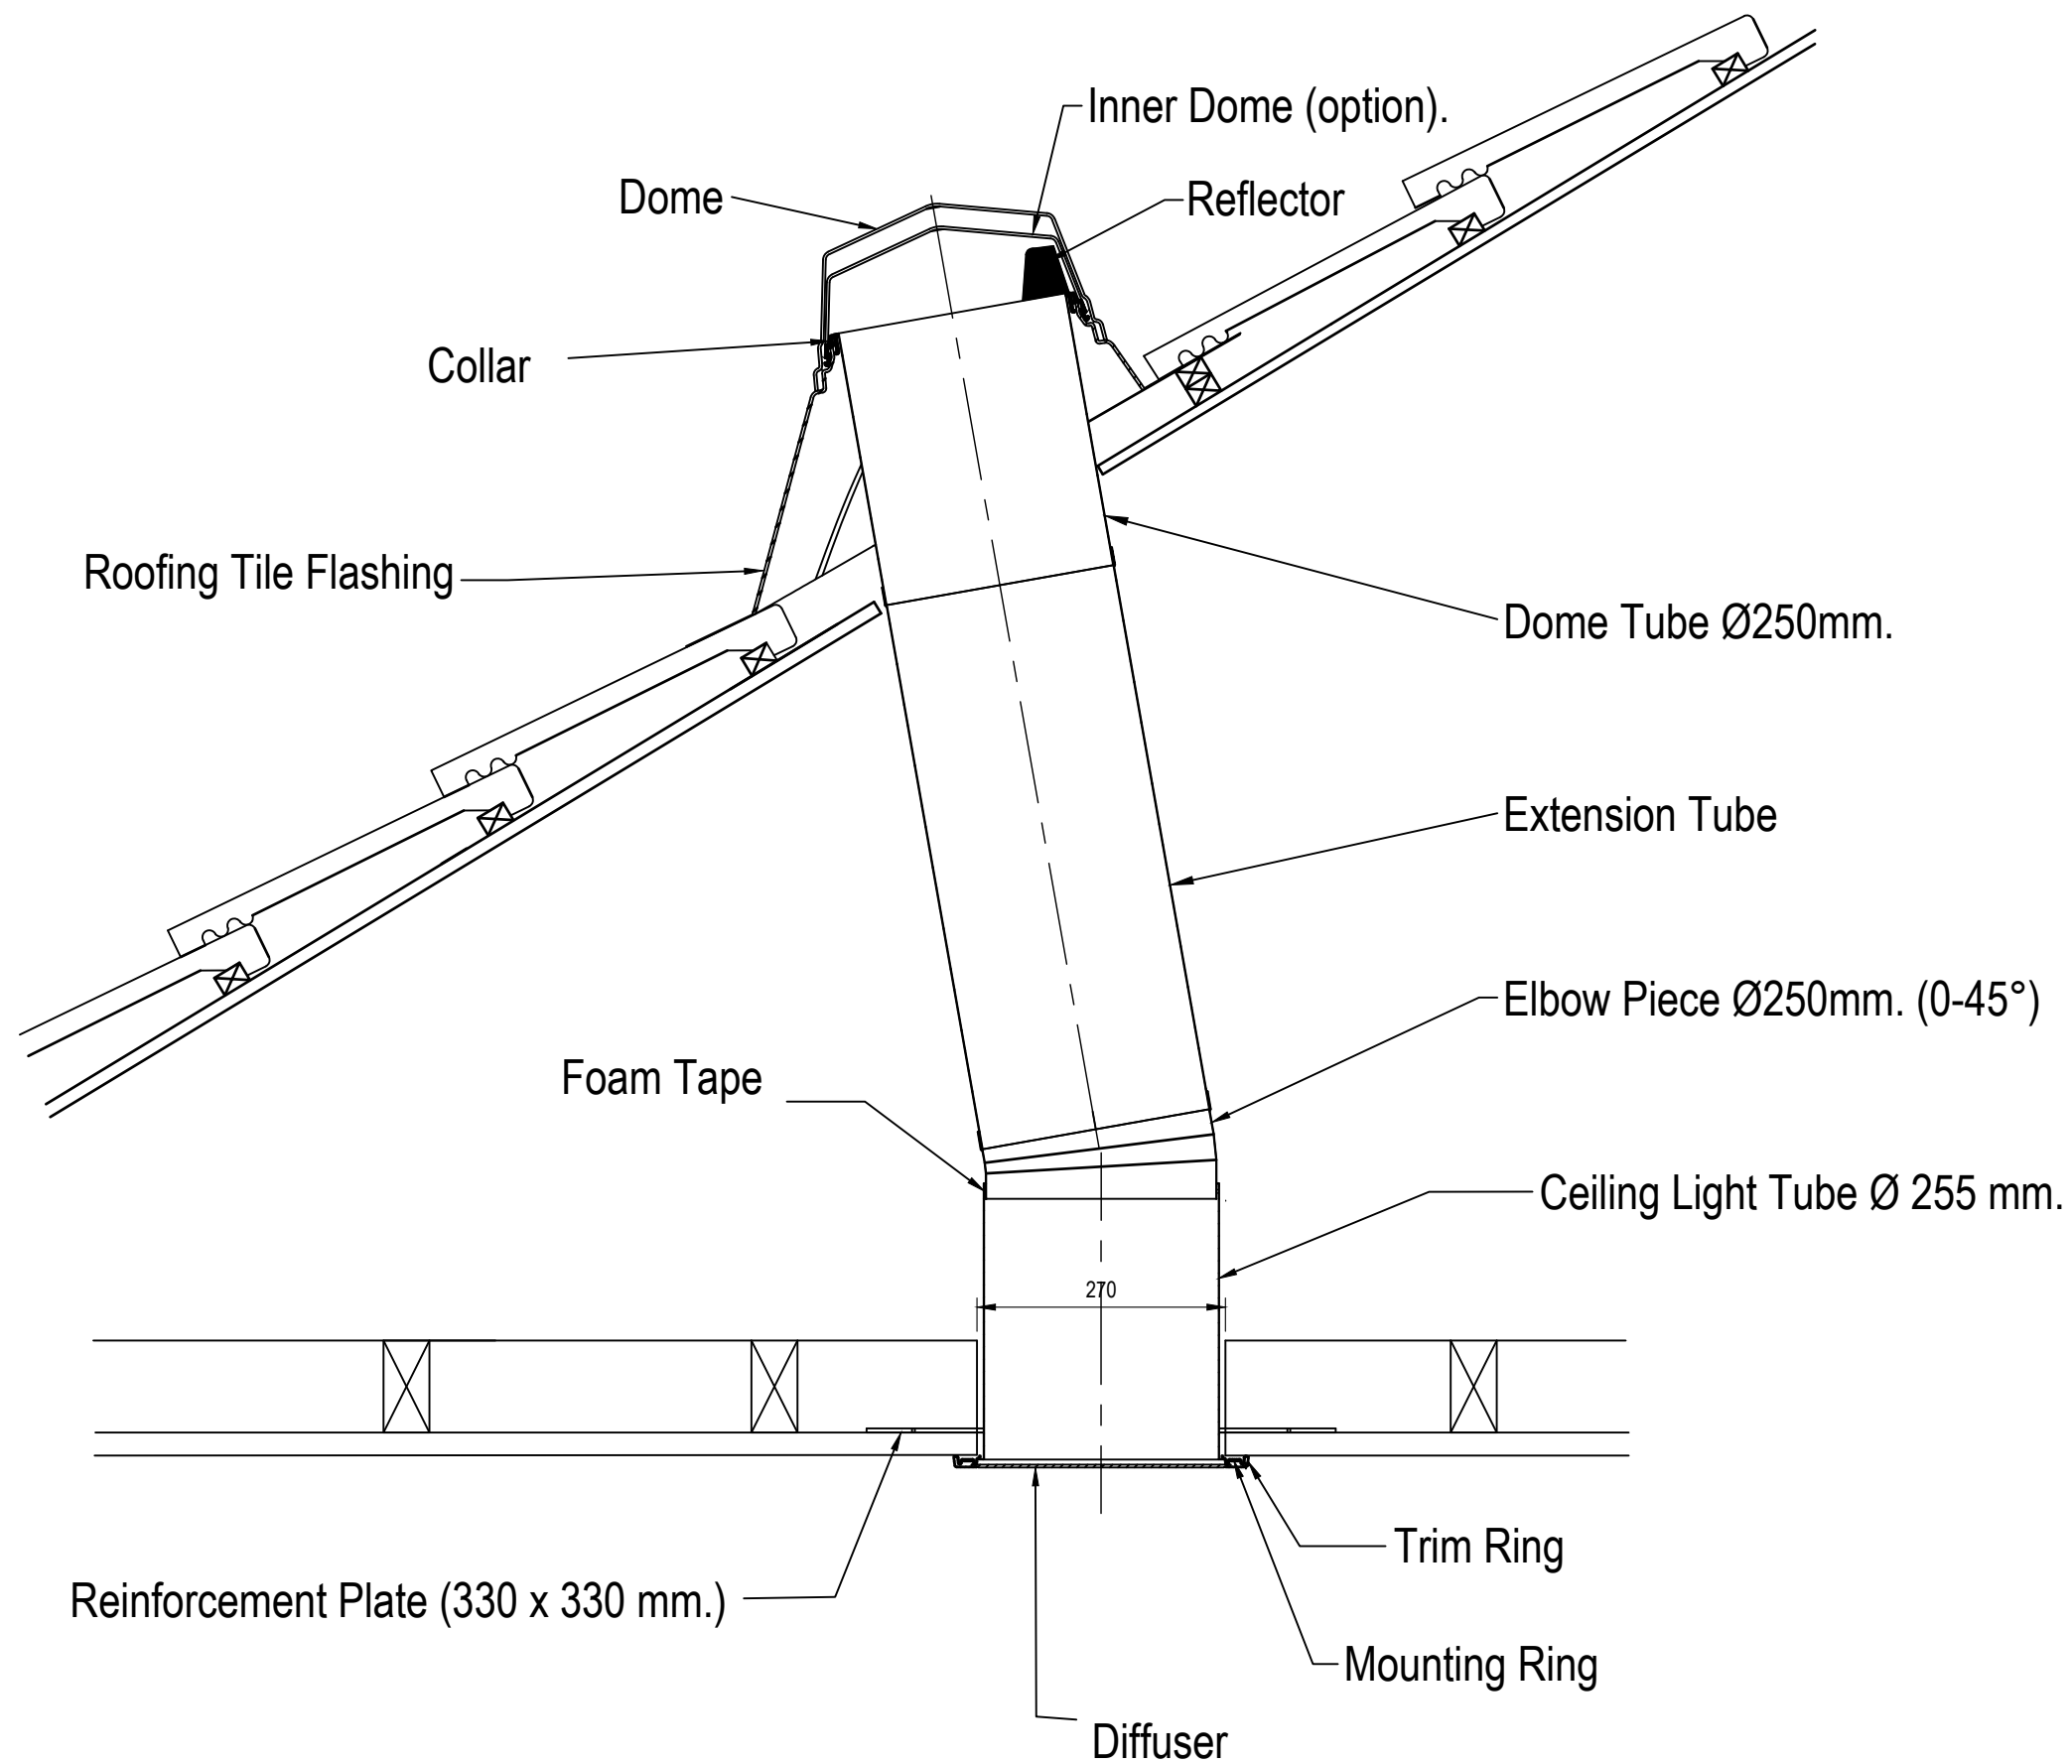

REV:	DATE:	DESCRIPTION:	DRN BY	DESCRIPTION:					
0	17.10.19	First issue of drawing	IMW	Natural light tubular system typical pitched roof installation 250Ø					
				DRAWN BY:	CREATION DATE:	CHECKED BY:	SCALE(S)	REVISION:	
				IMW	17.10.19	--	not to scale	0	
				Coxdome Unit 1, Prothero Industrial Estate, Bilport Lane, Wednesbury, West Midlands, WS10 0NT Tel: 0121 530 4230 Web: www.coxdome.co.uk					DRG No. CD/Sunpipes/01