


**PLAN ON DOUBLE SKIN
DOME ROOFLIGHT**
(1No. REQUIRED AS SHOWN)

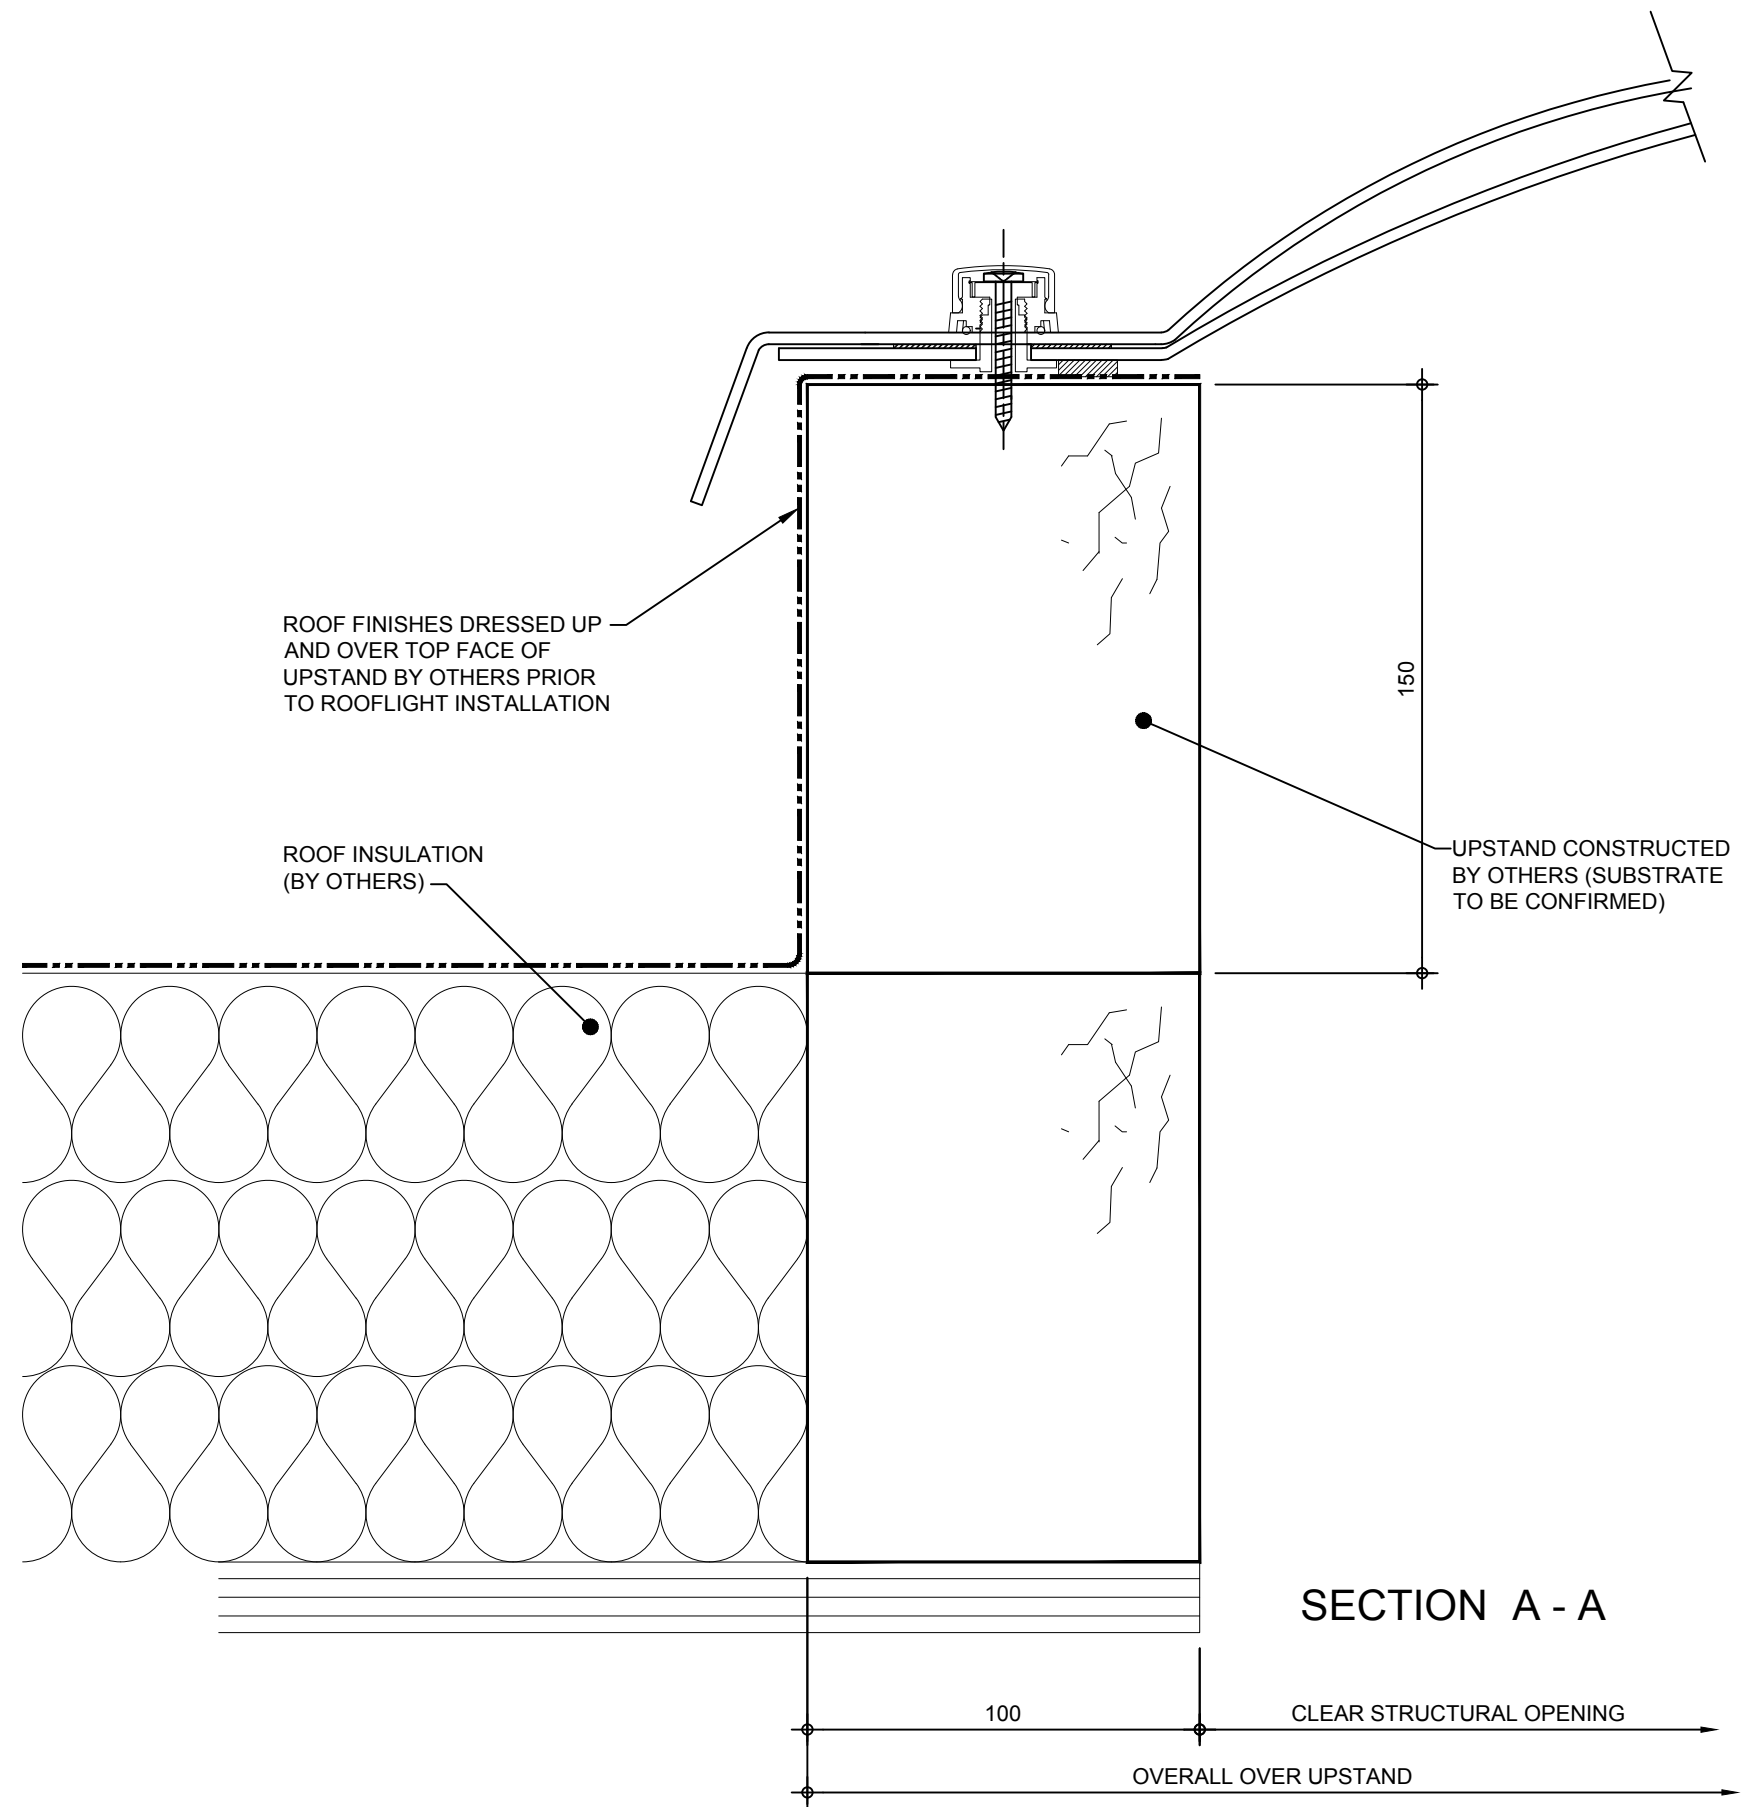

SECTION A - A

Typical Glazing Specification:
Outer - 3mm thick clear UV protected polycarbonate
Inner - 3mm thick clear polycarbonate

REV:	DATE:	DESCRIPTION:	DRN BY	DESCRIPTION:
0	17.10.19	Issued for Information	IMW	Galaxy double skin polycarbonate dome rooflight, complete with security fixings.
		DRAWN BY:		CREATION DATE:
		IMW		16-Oct-19
		CHECKED BY:		SCALE(S)
		-		1:2 @ A3
				REVISION:
				0
Coxdome				DRG No.
Unit 1, Prothero Industrial Estate, Bilport Lane, Wednesbury, West Midlands, WS10 0NT Tel: 0121 530 4230 Web: www.coxdome.co.uk				CD-GALAXY-2

