


**PLAN ON TRIPLE SKIN  
DOME ROOFLIGHT**  
(1No. REQUIRED AS SHOWN)

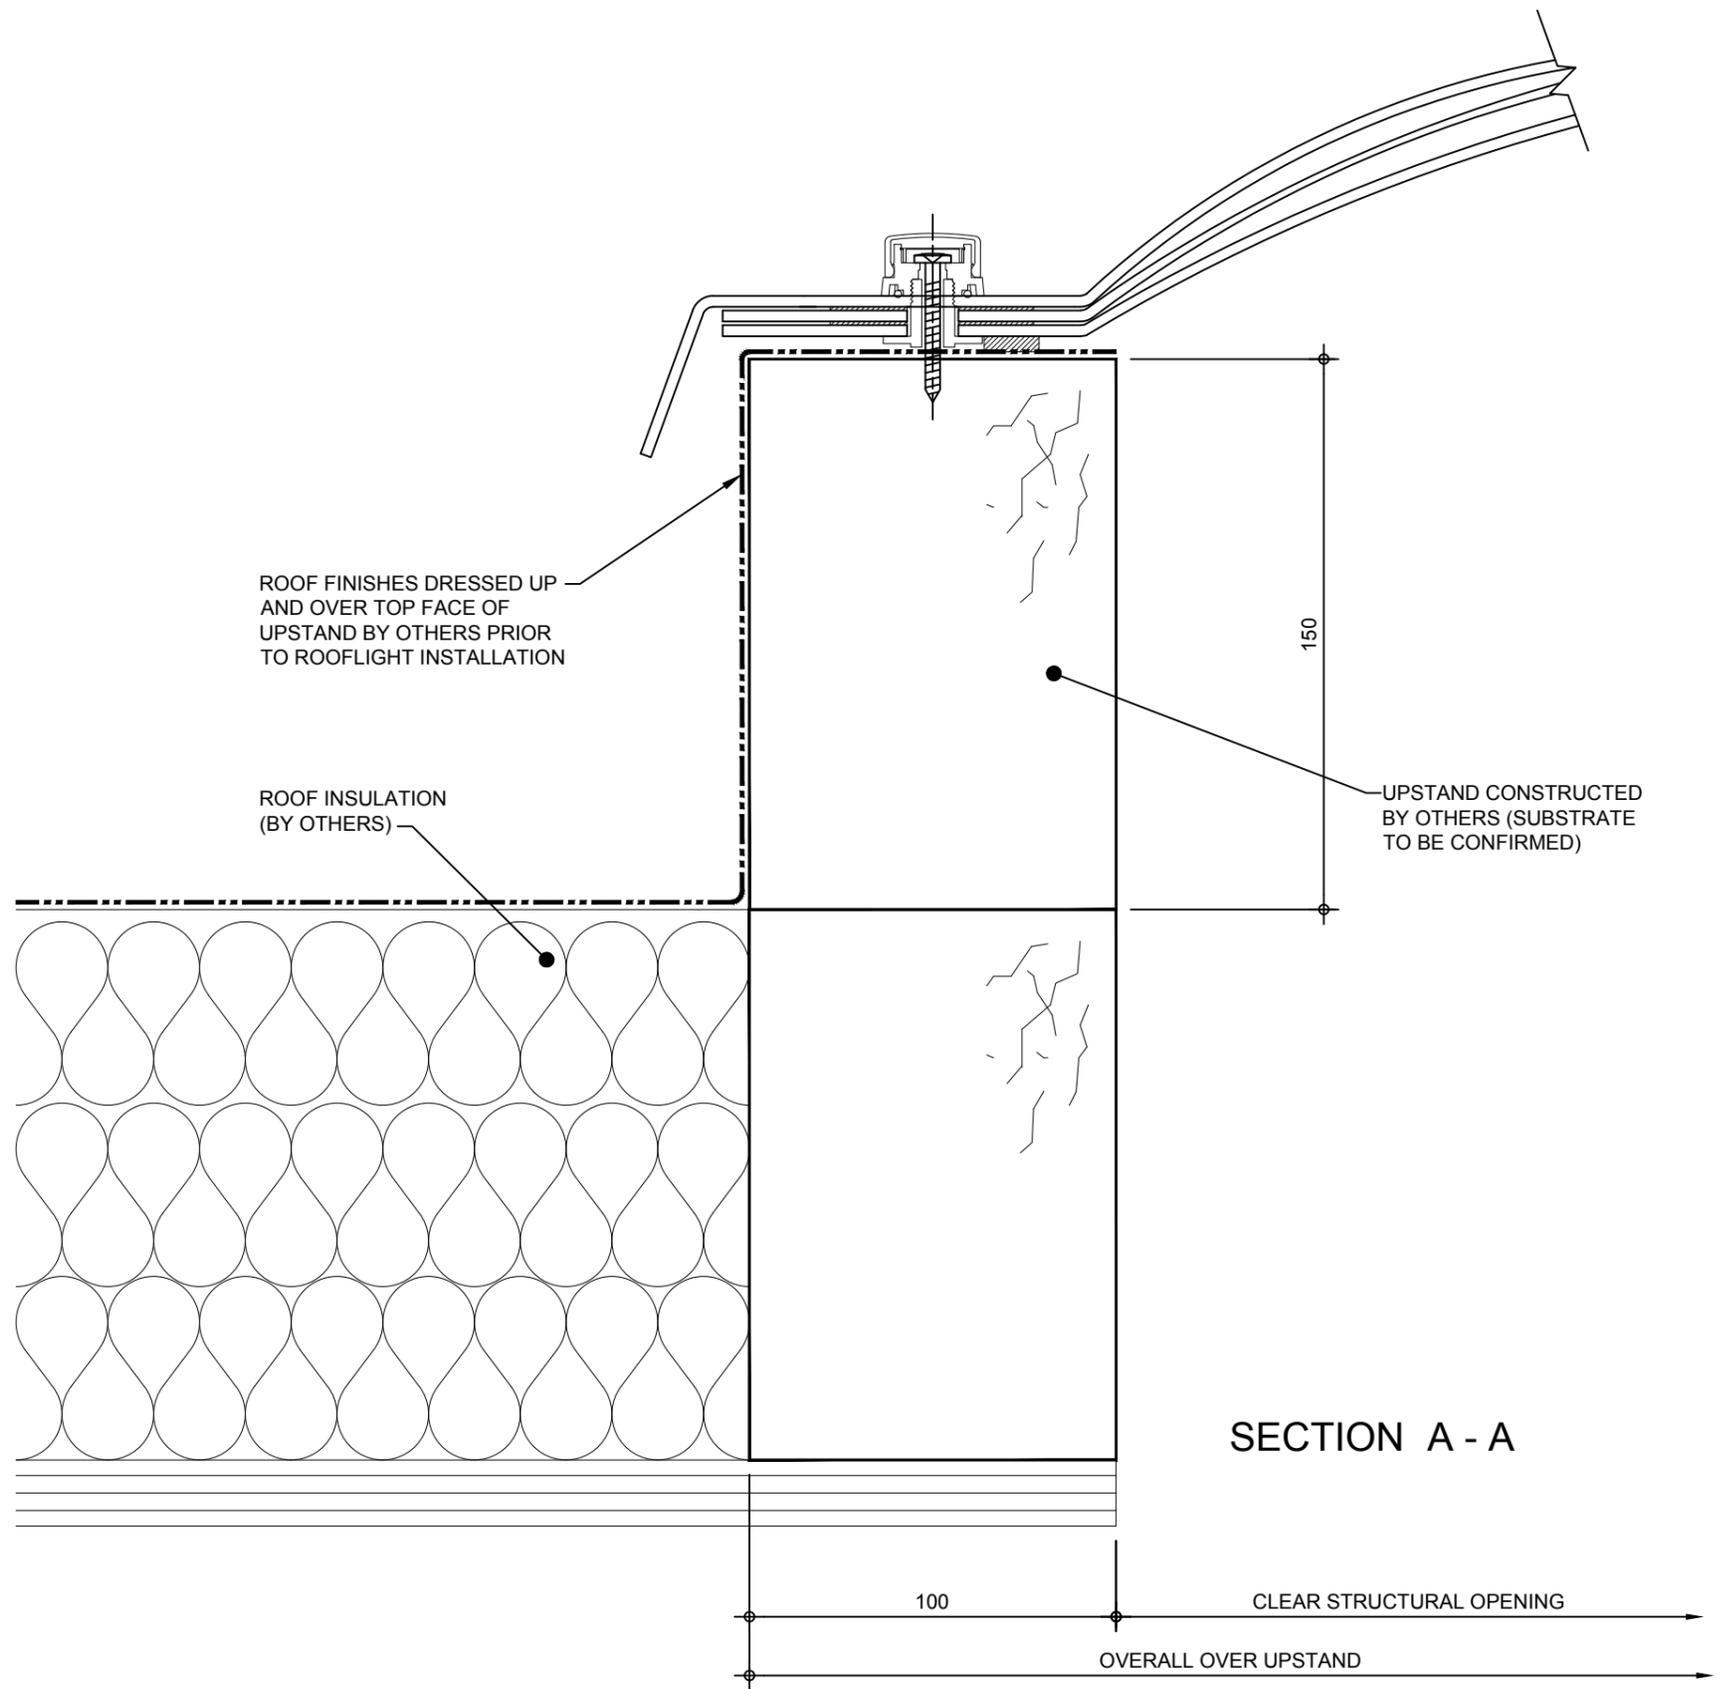

**SECTION A - A**

**Typical Glazing Specification:**  
 Outer - 3mm thick clear UV protected polycarbonate  
 Mid - 2mm thick clear polycarbonate  
 Inner - 3mm thick clear polycarbonate

REV:	DATE:	DESCRIPTION:	DRN BY	DESCRIPTION:
0	17.10.19	Issued for Information	IMW	Galaxy triple skin polycarbonate dome rooflight, complete with security fixings.
		DRAWN BY:	CREATION DATE:	CHECKED BY:
		IMW	16-Oct-19	-
		SCALE(S)	REVISION:	
		1:2 @ A3	0	
				<b>Coxdome</b>
				Unit 1, Prothero Industrial Estate, Bilport Lane, Wednesbury, West Midlands, WS10 0NT Tel: 0121 530 4230 Web: www.coxdome.co.uk



DRG No.  
**CD-GALAXY-3**