

Typical Glazing Specification:

Outer - 3mm thick clear UV protected polycarbonate

Mid - 2mm thick clear polycarbonate

Inner - 2mm thick clear or diffused polycarbonate (T.B.C.)

SF15 ROOFLIGHT SPECIFICATION

(FABRICATED FROM SELF FINISH WHITE EXTRUDED uPVC)


Quantity of Rooflight(s)	1no
Roof Opening - Length (mm)	Dim A
Roof Opening - Width (mm)	Dim B
Kerb Ventilation? (Hit and miss ventilation)	✓
Opening Frame?	x

TAMPER RESISTANT FIXINGS,
COMPLETE WITH COVER CAP

uPVC WEATHER FLANGE; APPLY
WEATHER PROOFING MEMBRANE TO
KERB DRESS BEHIND WEATHER FLANGE


X2V KERB SECURED USING
SUITABLE FIXINGS @ 300mm
CENTRES (FIXINGS BY INSTALLER)

ROOF FINISHES DRESSED UP
EXTERNAL FACE OF X2V KERB
BY ROOFING CONTRACTOR

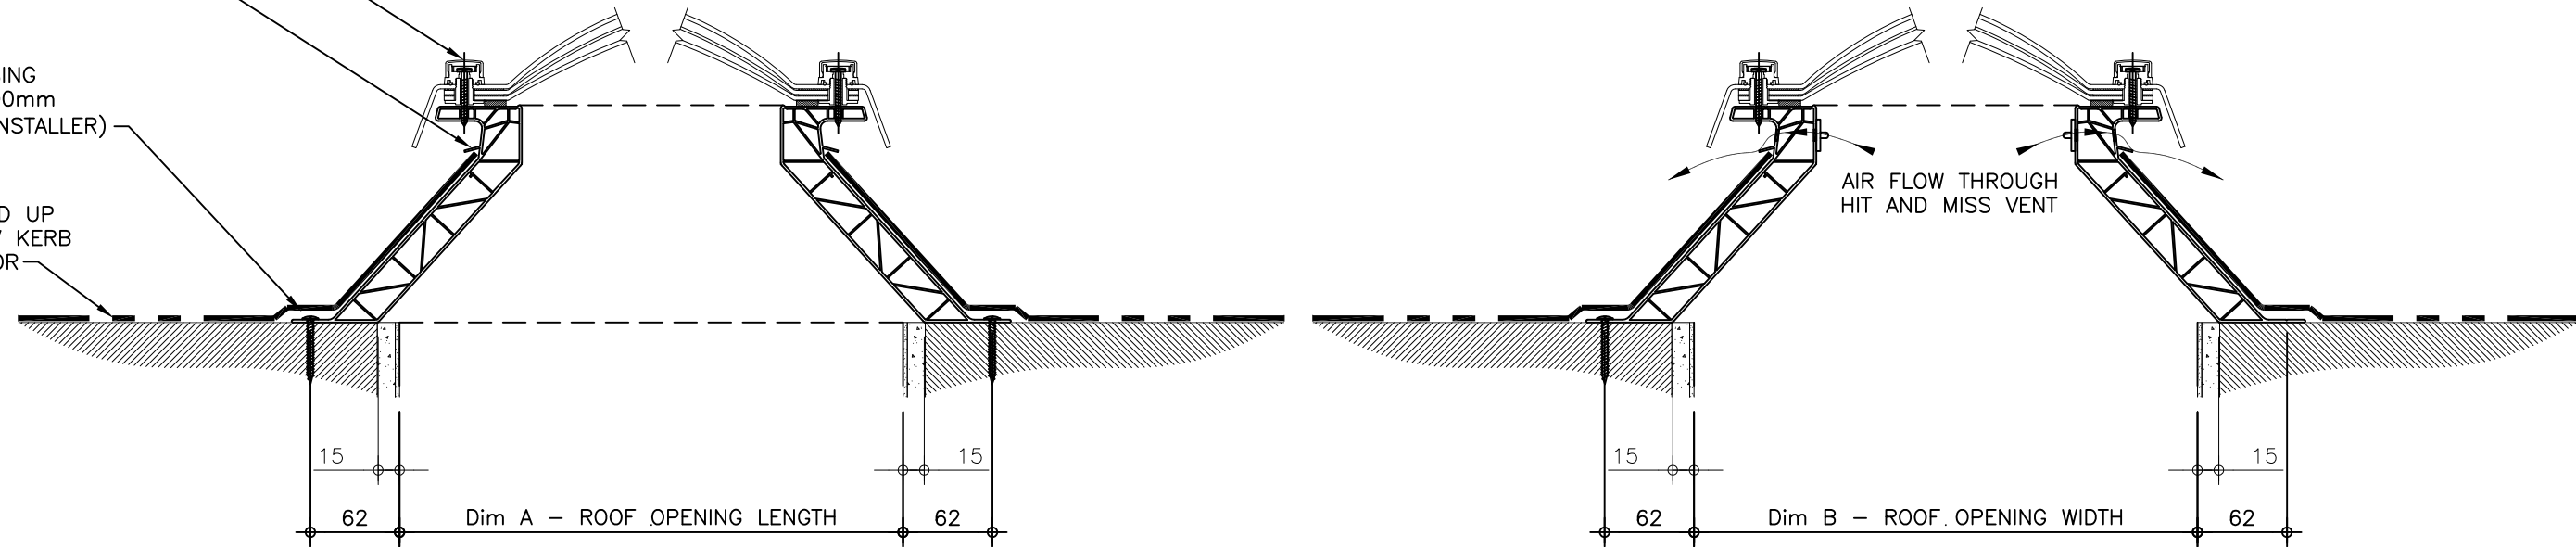

SECTION THROUGH LENGTH

SECTION THROUGH WIDTH

REV:	DATE:	DESCRIPTION:	DRN BY	DESCRIPTION:	
0	16.10.19	First issue of this drawing	IMW	Hit and miss ventilated splayed uPVC upstand fixed direct to roof, with triple skin polycarbonate dome and tamper resistant fixings.	
DRAWN BY:		CREATION DATE:	CHECKED BY:	SCALE(S)	REVISION:
IMW		16.10.19	SS	1:5 @ A3	0
Coxdome Unit 1, Prothero Industrial Estate, Bilport Lane, Wednesbury, West Midlands, WS10 0NT Tel: 0121 530 4230 Web: www.coxdome.co.uk				 DRG No. CD-SF15-C-01-SS	