


Typical Glazing Specification:
Outer - 3mm thick clear UV protected polycarbonate
Mid - 2mm thick clear polycarbonate
Inner - 2mm thick clear or diffused polycarbonate (T.B.C.)

*	(Manual wormgear)
`	Opening Frame?
×	Kerb Ventilation?
Dim B	Roof Opening - Width (mm)
Dim A	Roof Opening - Length (mm)
1no	Quantity of Rooflight(s)
D uPVC)	(FABRICATED FROM SELF FINISH WHITE EXTRUDED uPVC)
NOIT	SF15 ROOFLIGHT SPECIFICATION

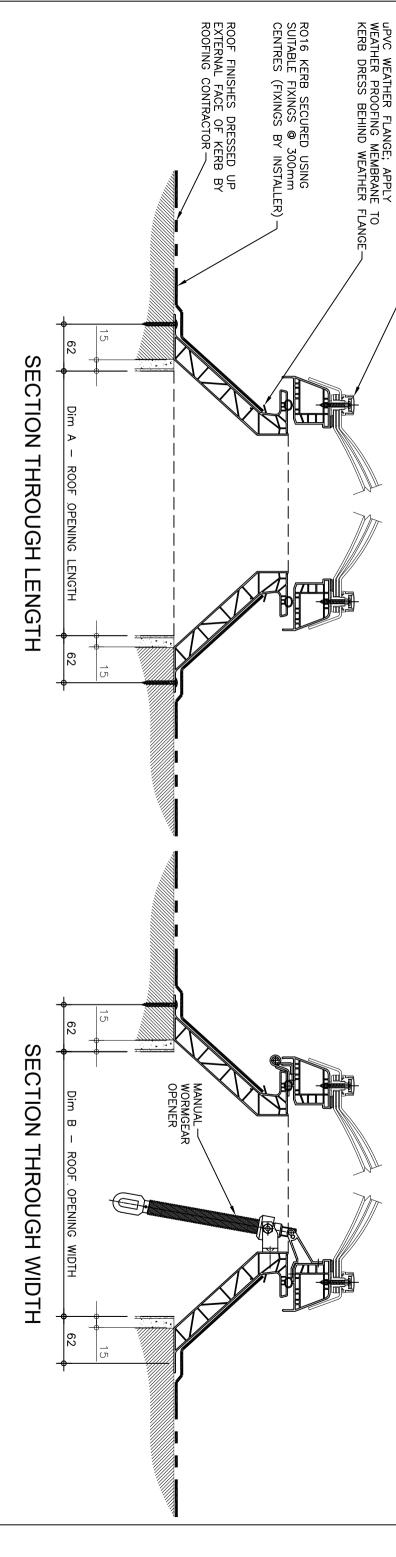

TAMPER RESISTANT FIXINGS COMPLETE WITH COVER CAPS —

Unit 1, Prothero Industrial Estate, Bilport Lane, Wednesbury, West Midlands, WS10 0NT Tel: 0121 530 4230 Web: www.coxdome.co.uk	IMW 16.10.19 SS	DRAWN BY: CREATION DATE: CHECKED BY:	First issue of this drawing Univentilated splayed uPVC upstand fixed direct to roof, with manually operated wormgear lifting frame and triple skin polycarbonate dome with tamper resistant fixings.	DESCRIPTION: DRN BY DESCRIPTION:
t Midlands, WS10 0NT	1:5 @ A3 0	SCALE(S) REVISION:	with manually operated wormgear lifting sistant fixings.	