
## Typical Glazing Specification:

Outer - 3mm thick clear UV protected polycarbonate

Mid - 2mm thick clear polycarbonate

Inner - 2mm thick clear or diffused polycarbonate (T.B.C.)

SF15 ROOFLIGHT SPECIFICATION							
(FABRICATED FROM SELF FINISH WHITE EXTRUDED uPVC)							
Quantity of Rooflight(s)	1no						
Roof Opening - Length (mm)	Dim A						
Roof Opening - Width (mm)	Dim B						
Kerb Ventilation?	×						
Opening Frame? (Manual wormgear)	<b>√</b>						

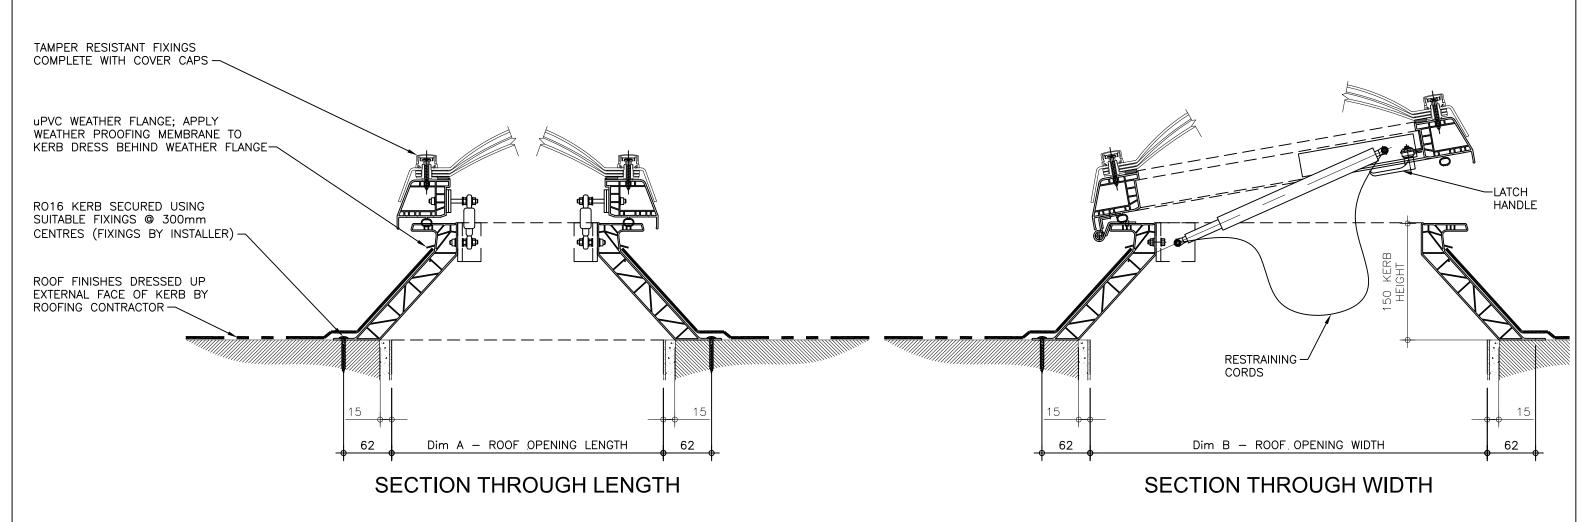

REV:	DATE:	DESCRIPTION:	DRN BY	DESCRIPTION:					
0	17.10.19	9 First issue of this drawing	IMW	Unventilated splayed uPVC access hatch fixed direct to roof, with gas sprung opening frame (with restraining cords), triple skin polycarbonate dome and tamper resistant fixings.				COVENATE	
				DRAWN BY:	CREATION DATE:	CHECKED BY:	SCALE(S)	REVISION:	
				IMW	17.10.19	SS	1:5 @ A3	0	
				Coxdome				DRG No.	
				Unit 1, Prothero Industrial Estate, Bilport Lane, Wednesbury, West Midlands, WS10 0NT Tel: 0121 530 4230 Web: www.coxdome.co.uk				CD-SF15-04G-SS	